


A3

A-A


A4

A2

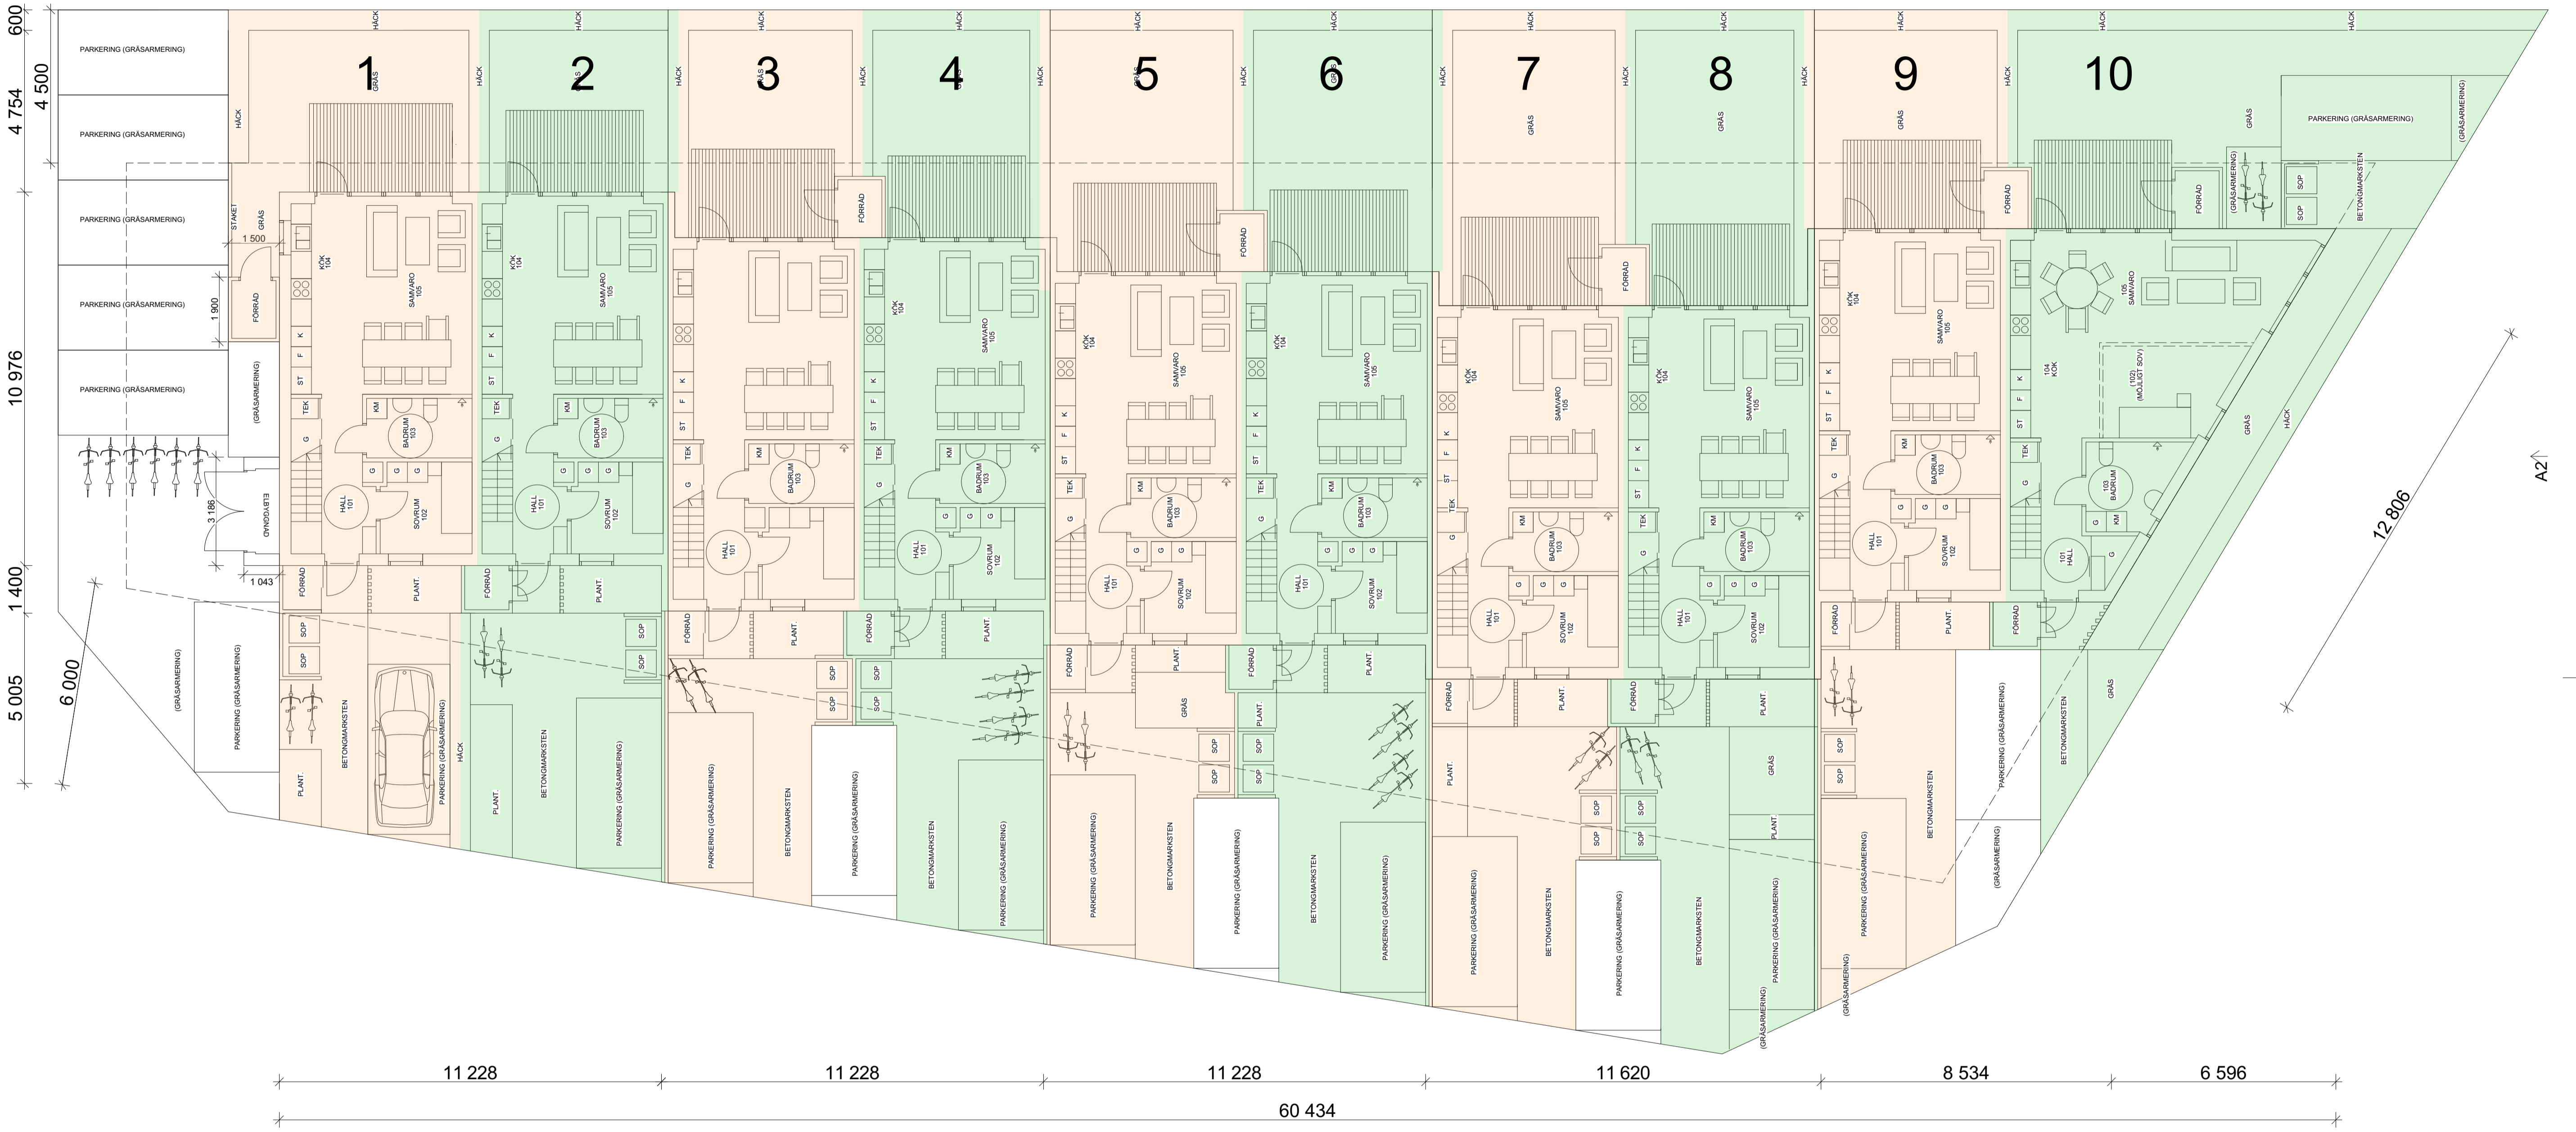

Plan 0  
1:100

SKALA 1:100  
0 1 2 5 10  
METER

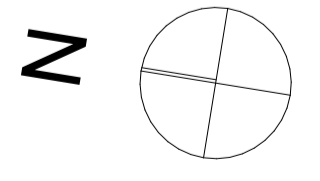

A-A

A1